


# LANDUSE / MASTER PLAN BASAIL UPAZILA SHAHAR TANGAIL ZILA

SCALE: 1" = 3300' 0"  
1cm. = 39.60m.

YARDS 100 200 300 400 500 600 700 800 900 1000  
METRES 0 50 100 150 200 250 300 350 400 450 500 550 600

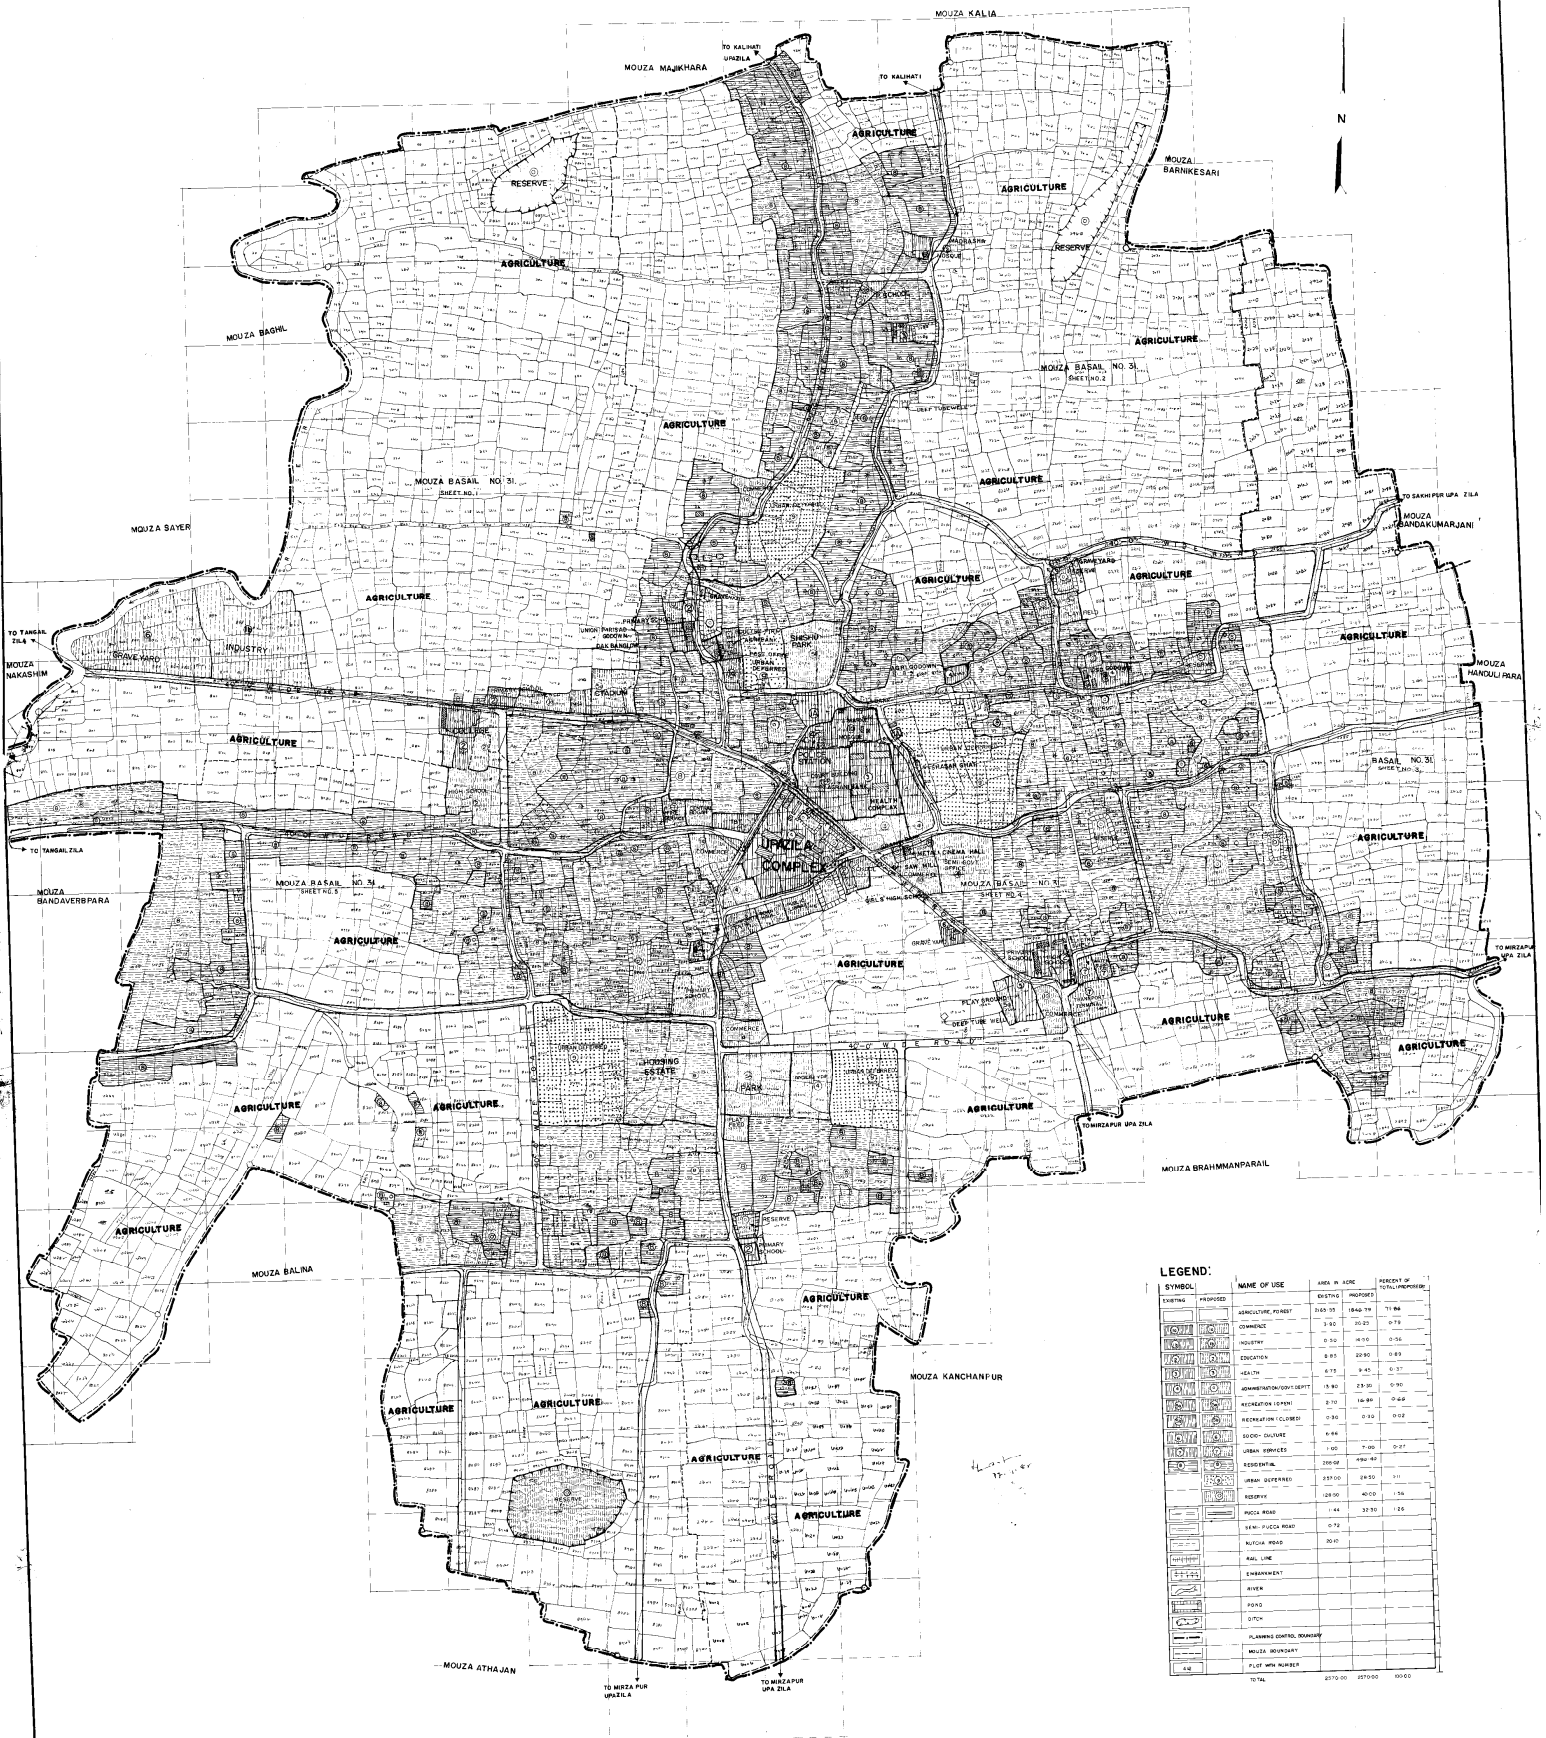

**LEGEND:**

SYMBOL	PROPOSED	NAME OF USE	AREA IN ACRES	PERCENT OF TOTAL DEVELOPMENT

CONSULTANT:  
**MODERN ENGINEERS & ARCHITECTS LTD**

CLIENT:  
**URBAN DEVELOPMENT DIRECTORATE  
GOVERNMENT OF BANGLADESH**

OWNER'S APPROVAL

PLANNER: *Moham. U. Akmal*  
ARCHITECTS: SHAHJALAL  
ENGINEER: A. HOSAIN

DRAWN: [Blank]  
CHECKED: [Blank]  
PROJECT INCH: [Blank]

JOB TITLE:  
[Blank]

SCALE: AS SHOWN  
DRG. NO.:

JOB NO.