


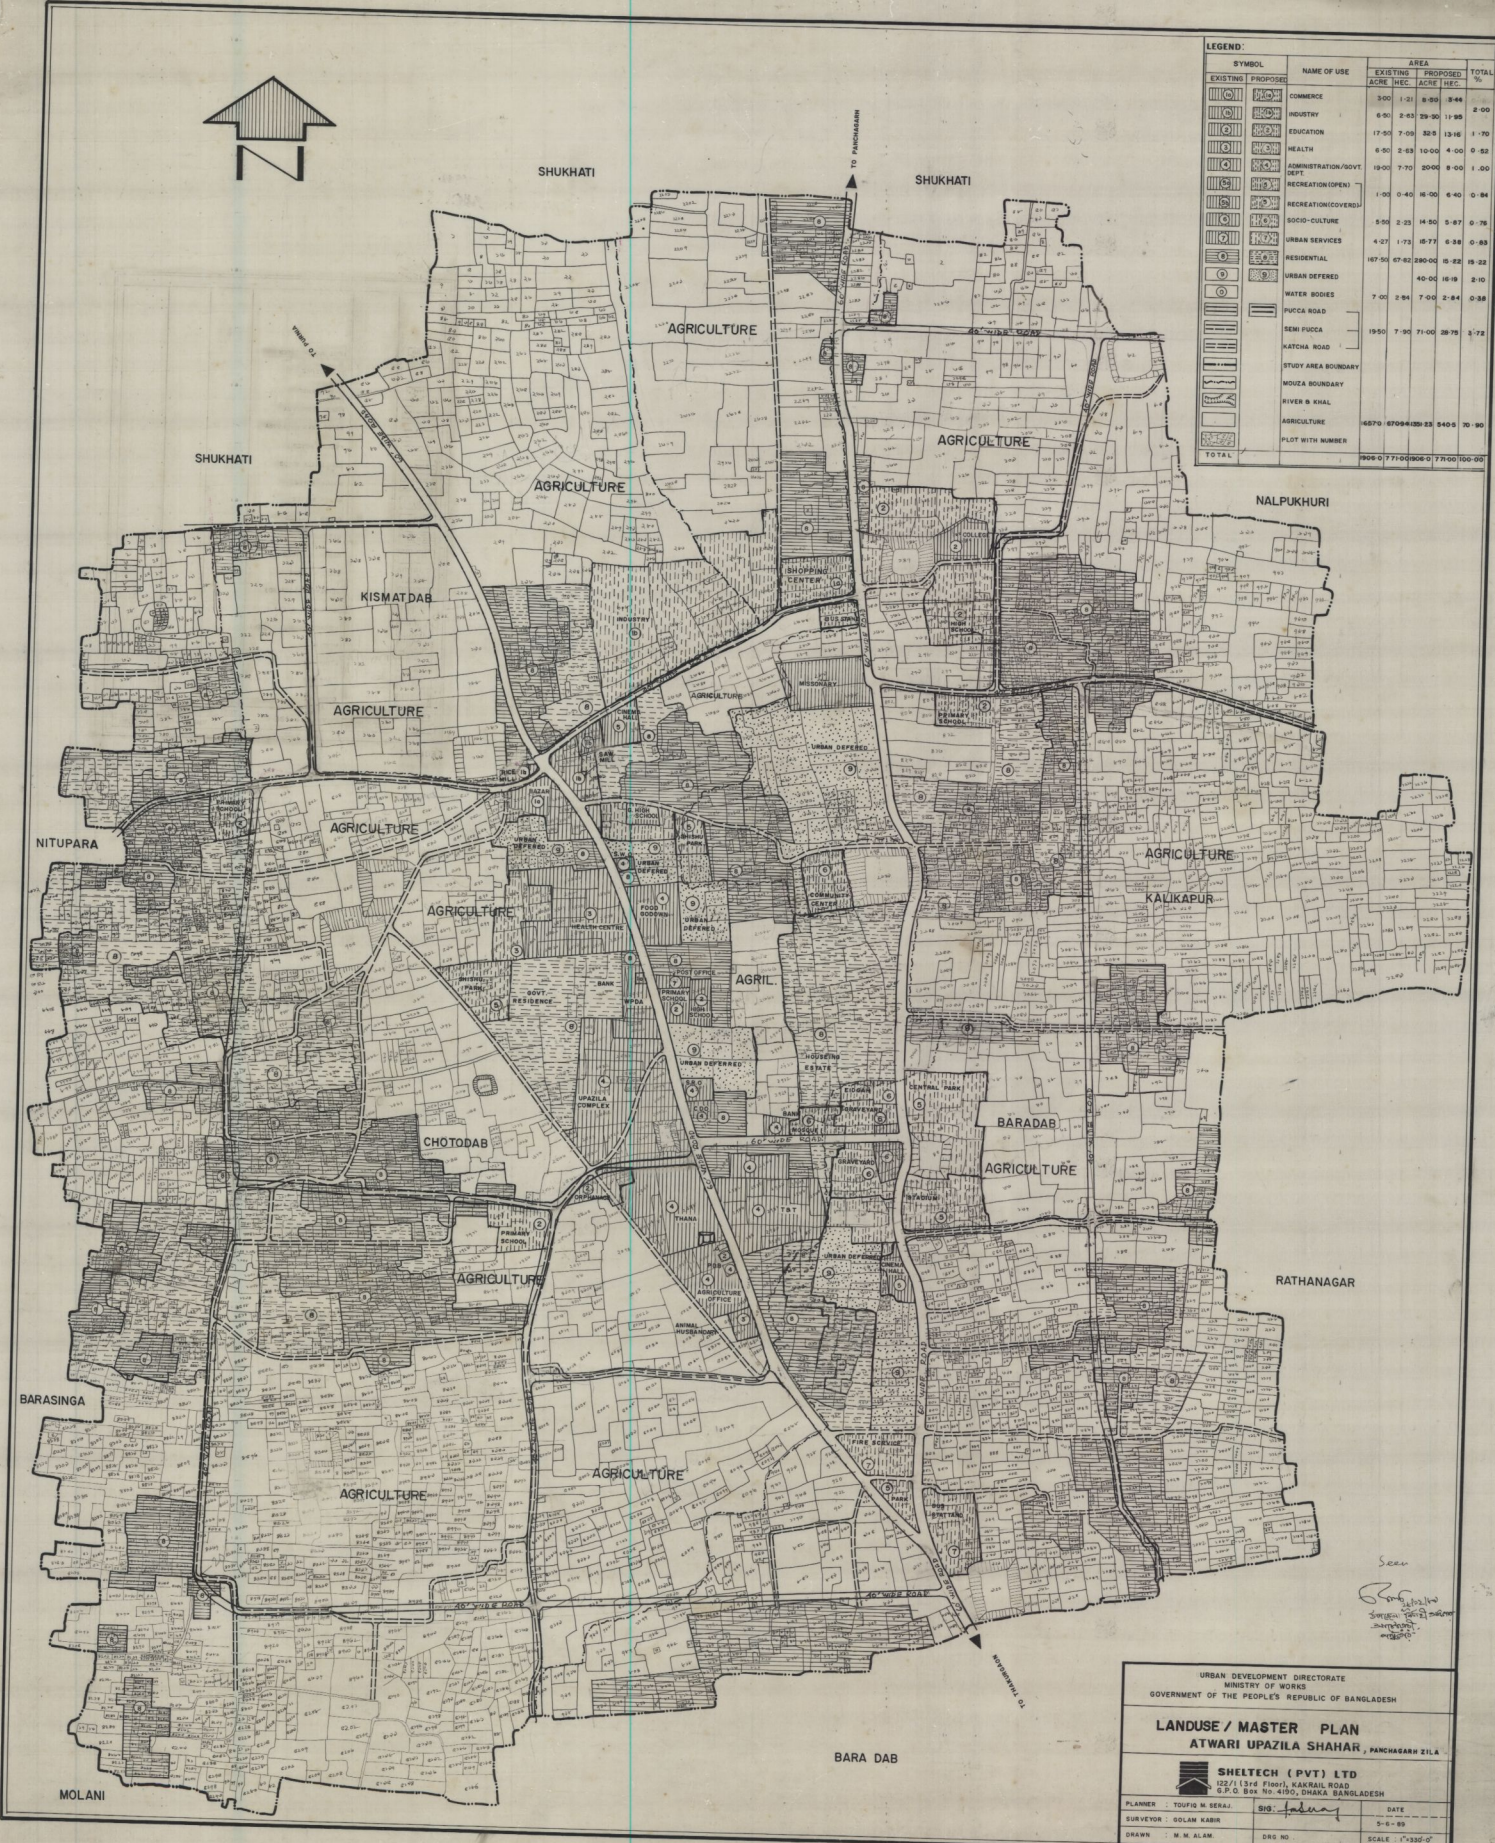

SYMBOL		NAME OF USE	AREA		TOTAL %
EXISTING	PROPOSED		EXISTING ACRES	PROPOSED ACRES	



URBAN DEVELOPMENT DIRECTORATE  
MINISTRY OF WORKS  
GOVERNMENT OF THE PEOPLE'S REPUBLIC OF BANGLADESH

**LANDUSE / MASTER PLAN**  
ATWARI UPAZILA SHAHAR, PANCHAGARH ZILA.

**SHELTECH (PVT) LTD**  
G.P.O. Box No. 4190, DHAKA, BANGLADESH

PLANNER : TOUFIQ M. SERAJ	S.D. : <i>[Signature]</i>	DATE
SURVEYOR : GOLAM KABIR		5-6-85
DRAWN : M. M. ALAM	DRG NO.	SCALE : 1"=330'-0"