

LEGEND

- 1. AGRICULTURE, FORESTRY
- 2. COMMERCE (1A) INDUSTRY (1B)
- 3. EDUCATION (2) : Primary School (2a), High School (2b), College (2c) ...
Madrasha (2d), Vocational Training (2e)
- 4. HEALTH (3) : Dispensary (3a), Hospital (3a), Veterinary (3c)
- 5. ADMINISTRATION (4) : GOVT. Office (4a), Semi GOVT. (4b)
- 6. RECREATION (5) : Open (Playground, Stadium, Park etc.) ...
Covered (Auditorium etc.) 5a
- 7. SOCIO-CULTURAL (6) : Mosque (6a), Temple (6b), Church (6c) ...
Community Centre (6n), Club
- 8. URBAN SERVICES (7)
- 9. RESIDENTIAL (8) : Private (8), GOVT. (8b)
- 10. DEFERRED
- 11. ROADS : Major (Metalled) ...
Brick Soling ...
Katcha
- 12. BOUNDARIES : Mouza ...
Study Area ...
Dog (Plot Line)
- 13. WATER BODIES : River ...
Pond, Tank ...
Ditch
- 14. OTHER USES : Graveyard ...
Crematorium ...
Railway


ABBREVIATION

b - - - - - Bank

EXISTING LANDUSE SYMBOL	FUNCTIONAL USE CATEGORY OF LANDUSE	EXISTING LANDUSE 1989 Acres	PERCENTAGE	PROPOSED LANDUSE IN ACRE	PERCENTAGE	HECTOR
[Symbol]	COMMERCE	15.72	1.56	17.72	1.76	7.27
[Symbol]	INDUSTRIES	2.00	0.20	10.00	0.99	4.10
[Symbol]	EDUCATION	30.92	3.07	30.92	3.07	12.68
[Symbol]	HEALTH	8.55	0.85	10.52	1.04	4.31
[Symbol]	ADMINISTRATION	26.35	2.62	26.35	2.62	10.80
[Symbol]	RECREATION (Open)			5.00	0.50	2.05
[Symbol]	RECREATION (Close)			3.50	0.35	1.44
[Symbol]	SOCIO-CULTURAL			14.25	1.42	5.84
[Symbol]	URBAN SERVICES			8.50	0.84	3.49
[Symbol]	RESIDENTIAL	121.26	12.04	210.60	20.91	85.35
[Symbol]	GRVEYARD	2.10		2.10		
[Symbol]	URBAN DEFERRED WATER BODIES	8.75	0.87	148.00	14.70	60.68
[Symbol]	ROADS, LANES	42.24	4.19	98.50	9.78	40.37
[Symbol]	AGRICULTURAL	751.40	74.60	460.44	42.02	173.57
[Symbol]	RAILWAY LINES					
[Symbol]	MOUZA BOUNDARY					
[Symbol]	STUDY PLAN AREA BOUNDARY					
TOTAL		1,046.40	100%	1,046.40	100%	413.46

LAND USE / MASTER PLAN
UPAZILA SHAHAR TETULIA
PANCHAGARH ZILA.

TO BANGLABANDHA
SHARKARIPARA NO-9

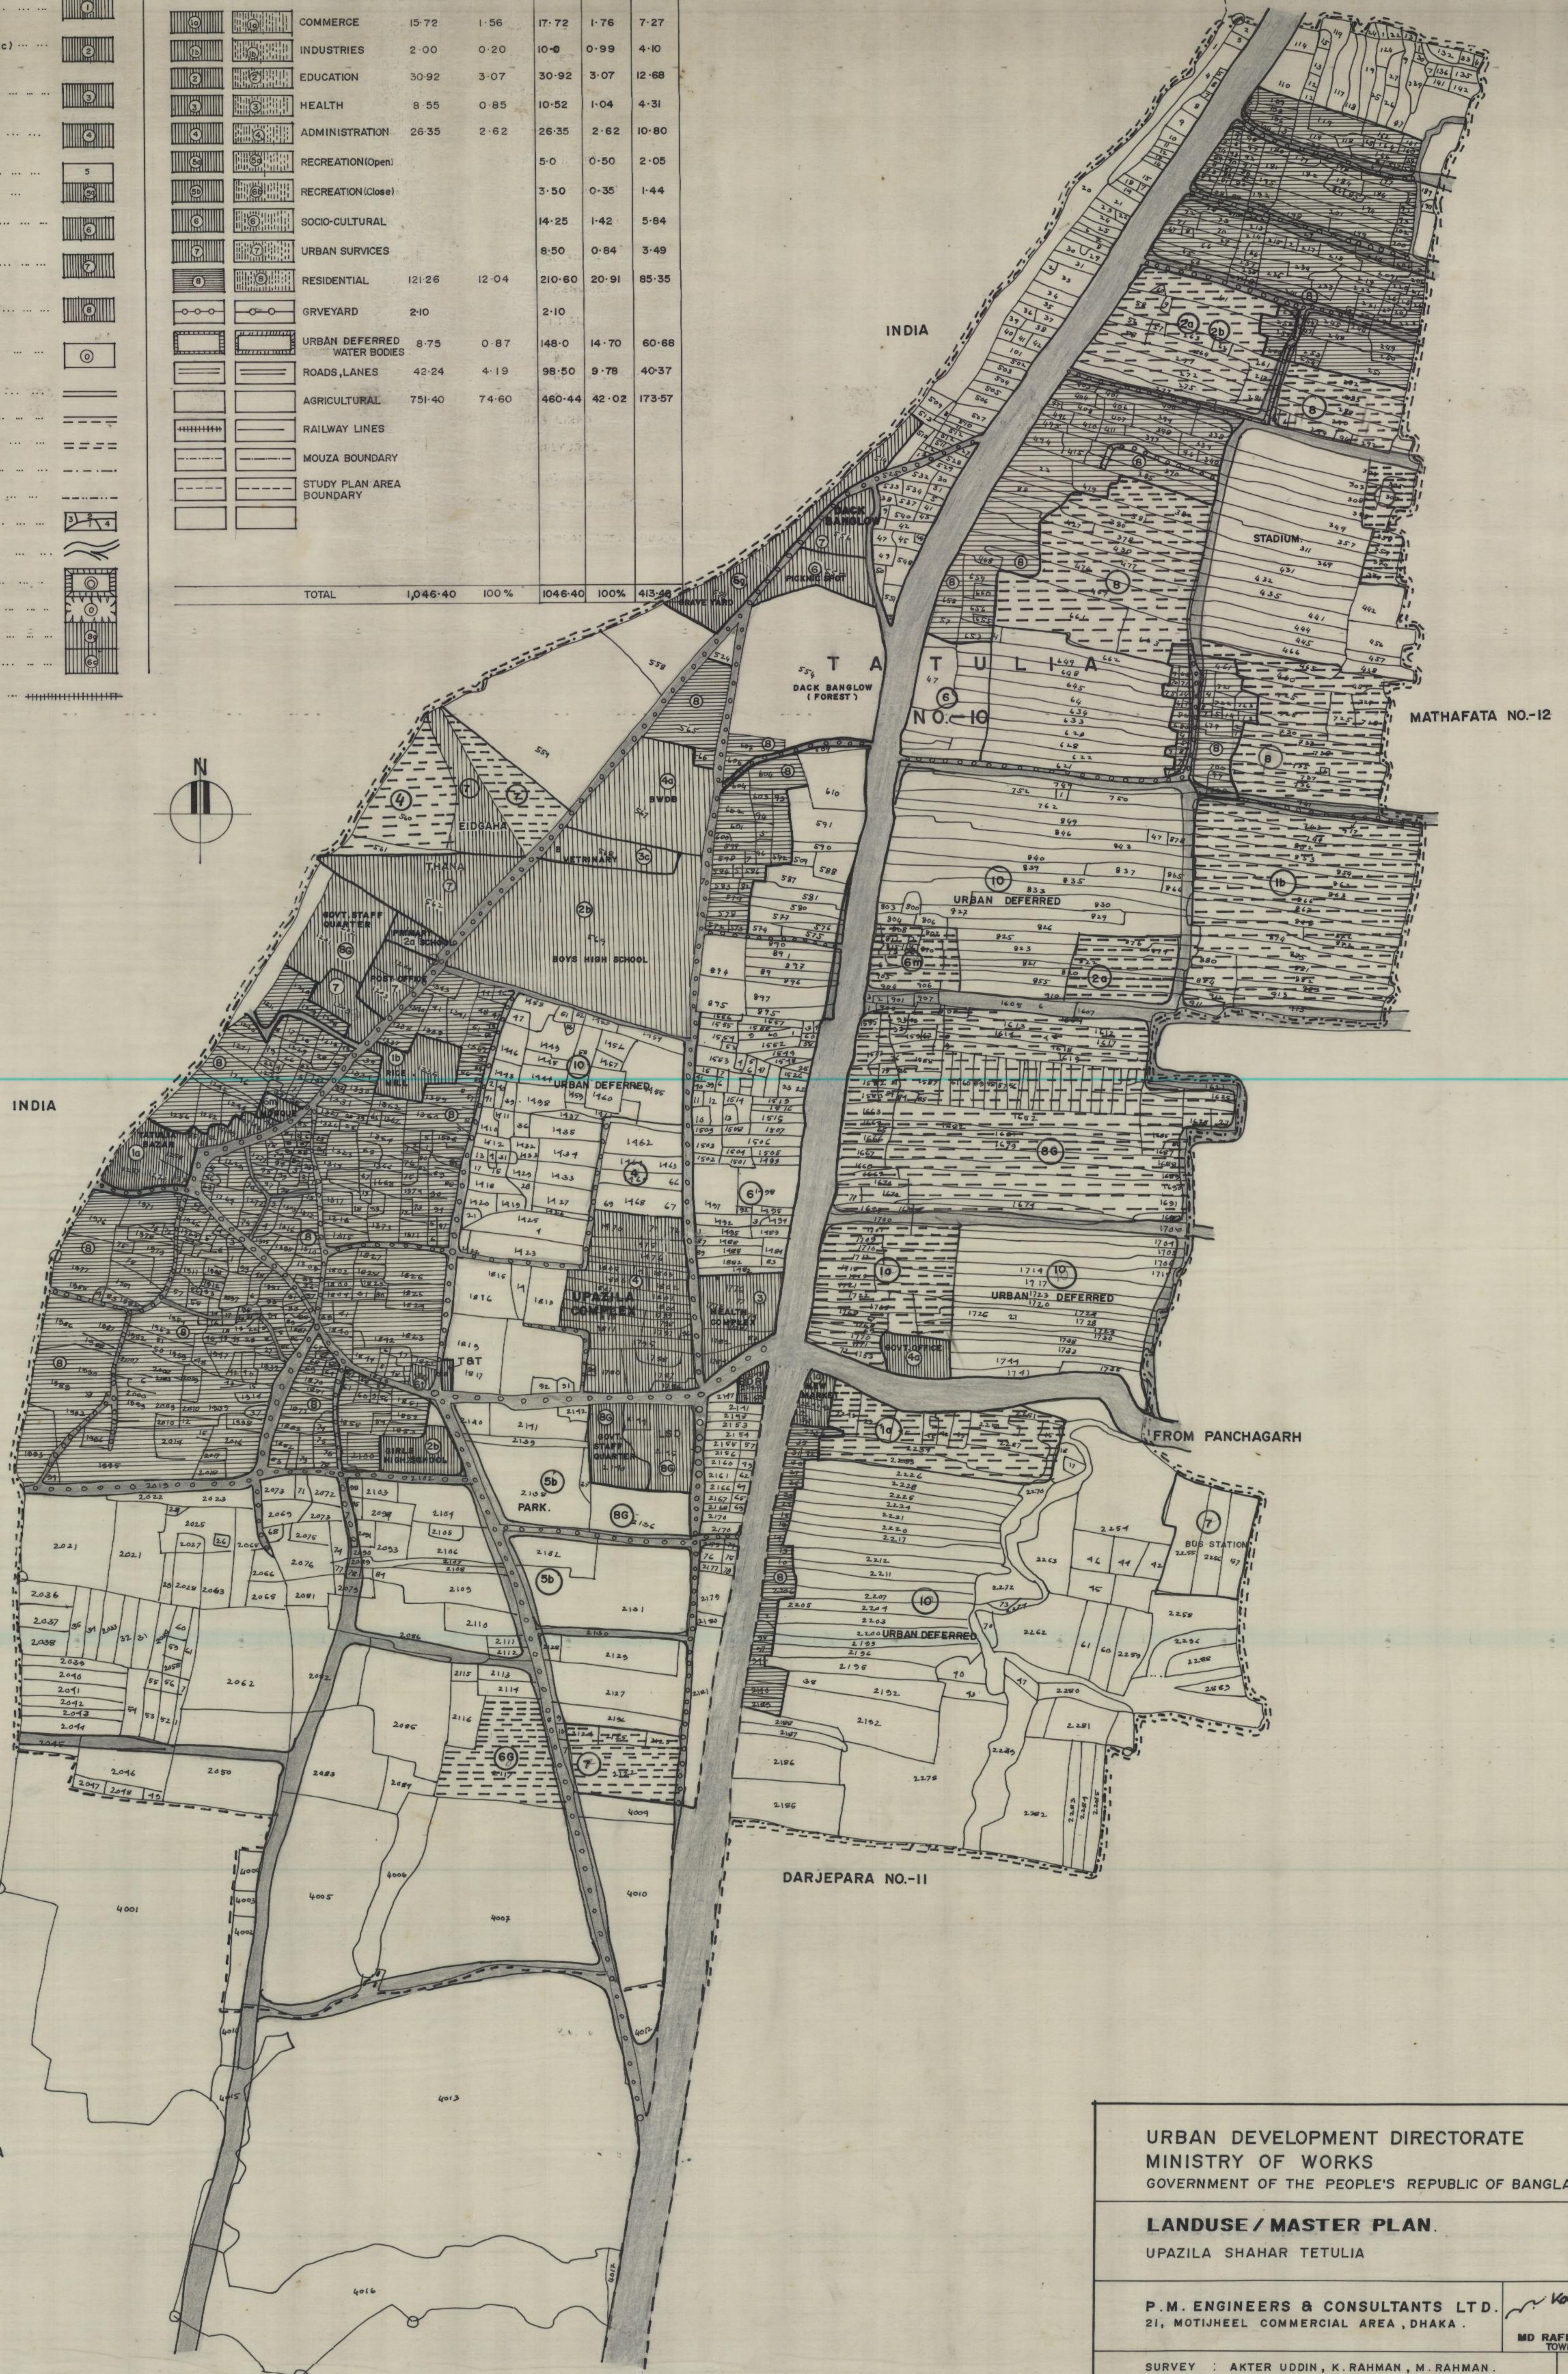

URBAN DEVELOPMENT DIRECTORATE
MINISTRY OF WORKS
GOVERNMENT OF THE PEOPLE'S REPUBLIC OF BANGLADESH

LANDUSE / MASTER PLAN
UPAZILA SHAHAR TETULIA

P. M. ENGINEERS & CONSULTANTS LTD.
21, MOTIJHEEL COMMERCIAL AREA, DHAKA.

MD RAFIUL KARIM
TOWN PLANNER

SURVEY : AKTER UDDIN, K. RAHMAN, M. RAHMAN.

DRAWN : ABDUL GUDDUS

SCALE: 1"=330'-0"

CHECKED :

APPROVED :

DATE :

FROM LAST BOARDER
OF THE UPAZILA